

PROJECT

foodforum
FOOD COURT

**CORE MALL
GHAZIABAD, UP.**

NOTE:

THIS DRAWING & DESIGN IS THE COPYRIGHT OF THE DESIGNER. NO PORTION MAY BE REPRODUCED WITHOUT THE WRITTEN PERMISSION OF THE DESIGNERS

1. ALL DIMENSIONS ARE INCLUDING FINISHES
2. DO NOT SCALE DRAWING. ONLY MENTIONED DIMENSIONS ARE TO BE CONSIDERED.
3. ALL DIMENSIONS MUST BE CHECKED BEFORE COMMENCING WORK ON SITE.
4. ANY DISCREPANCIES SHALL BE BROUGHT UNDER THE NOTICE OF ARCHITECTS PRIOR COMMENCEMENT OF WORK.

RELEASED FOR:

information tender construction as built

REVISION

S.NO.	REMARKS	DATE
-	-	-
-	-	-
-	-	-
-	-	-
-	-	-
-	-	-

TITLE

SECOND FLOOR
LAYOUT R2

DATE 2025 02 05

SCALE NTS

DRAWN BY HARIOM



CHD BY -

DWG. NO. -

CONSULTANT

CONSULTANT

ARCHITECT/ INTERIOR DESIGN

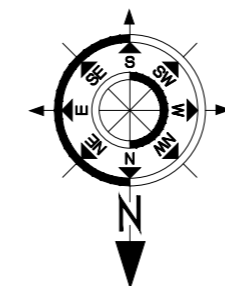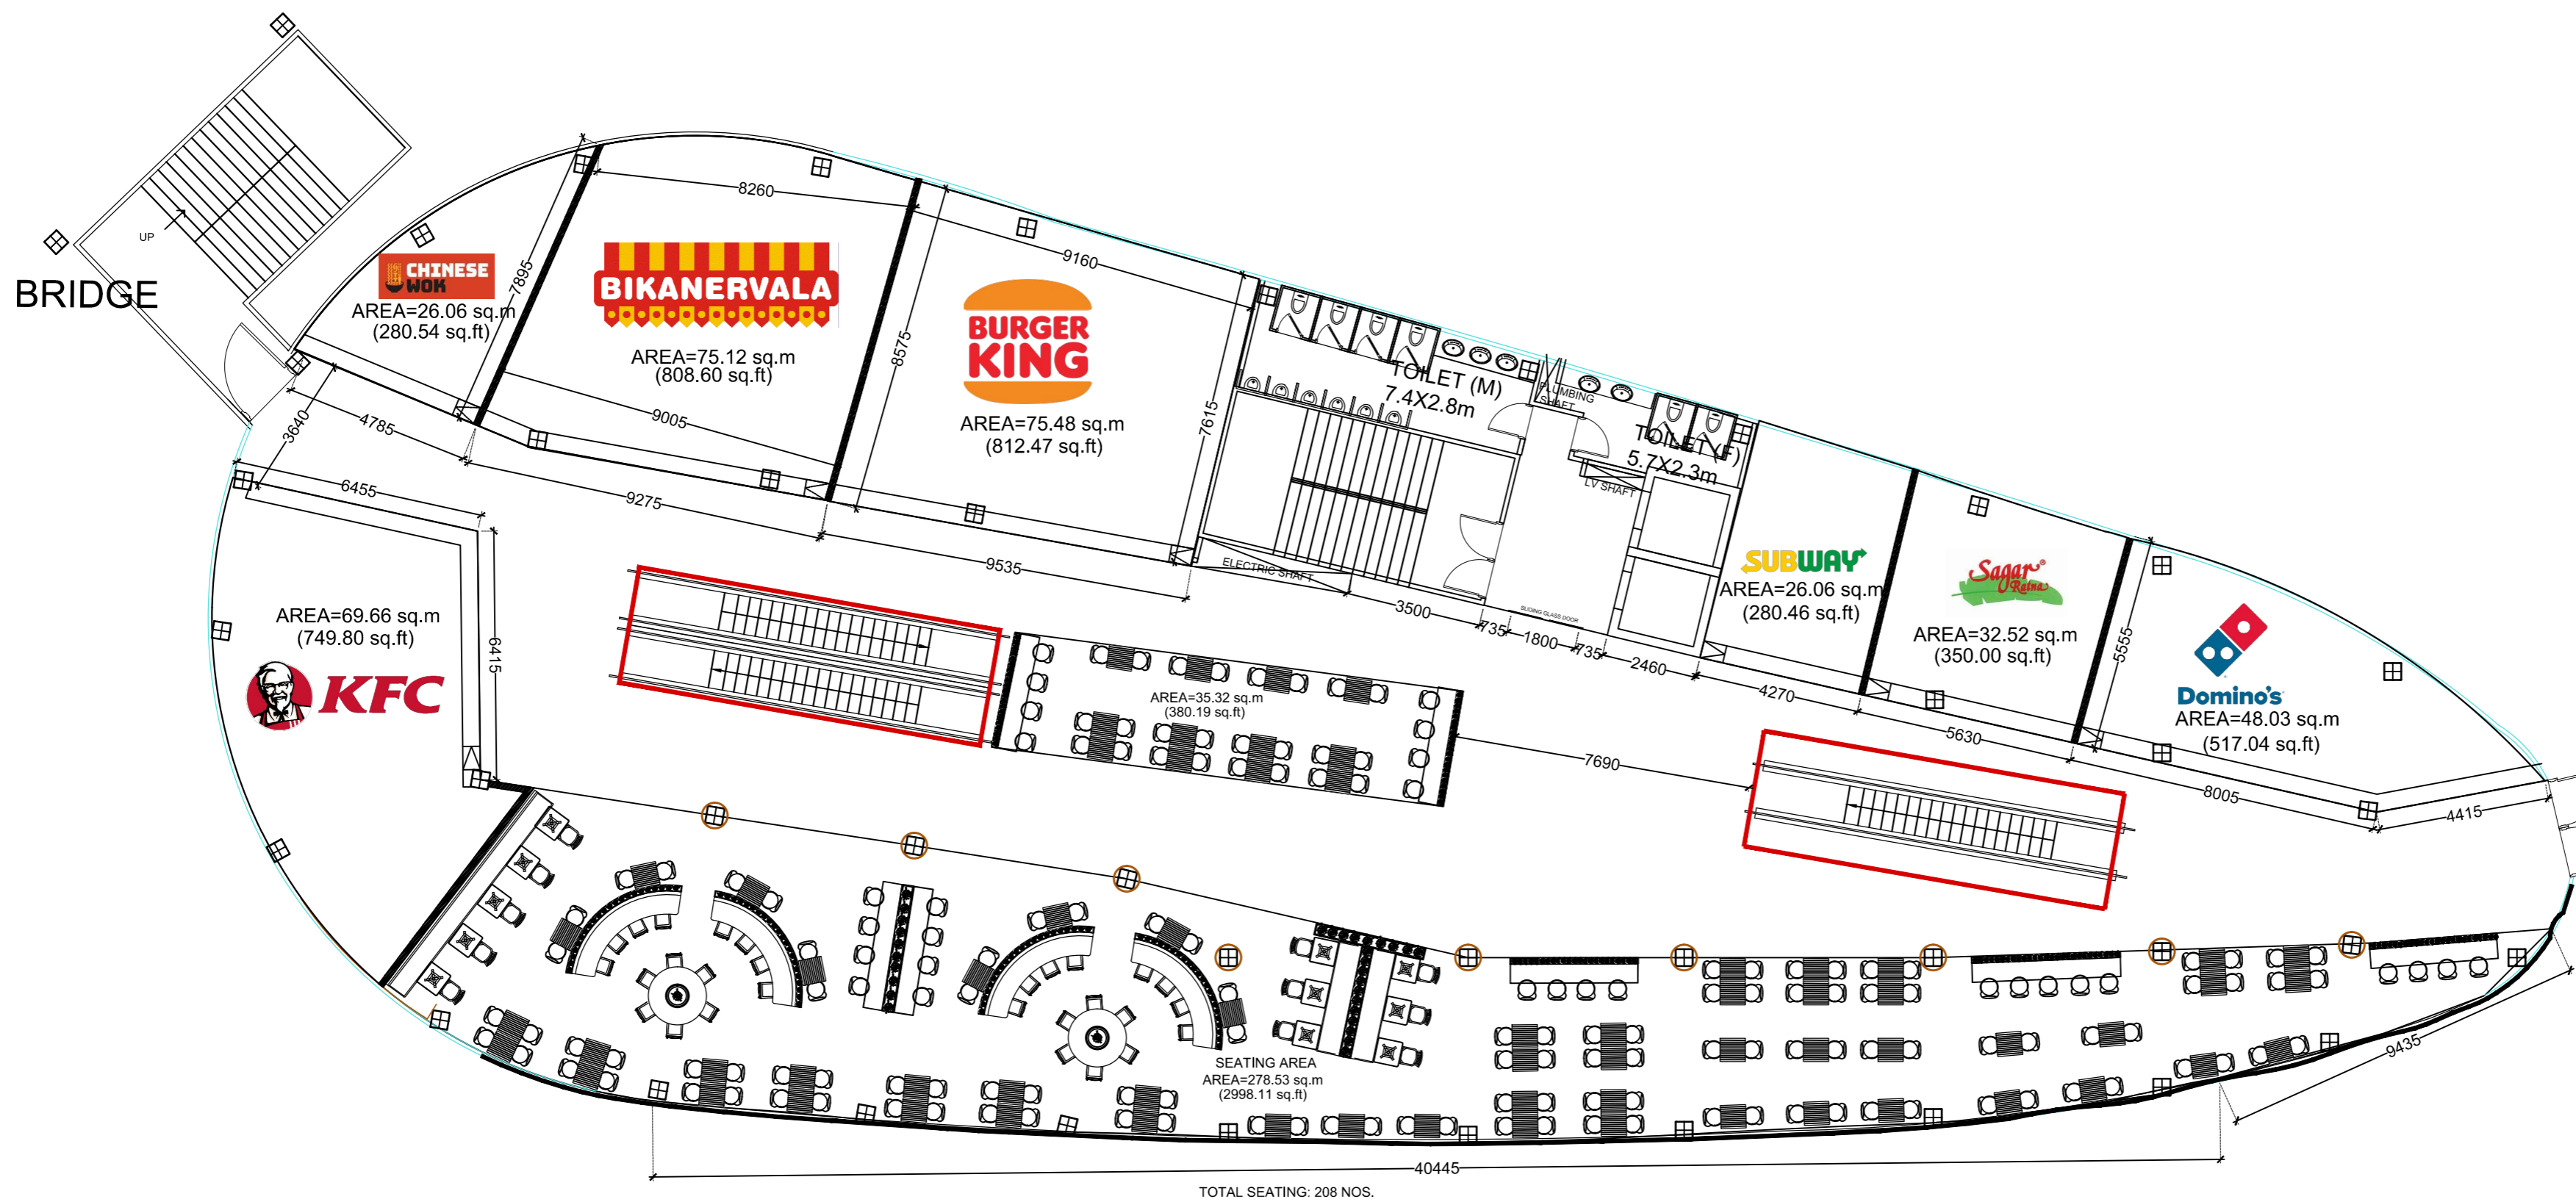

TOTAL SEATING: 212 NOS. APPROX
TOTAL SEATING AREA: 2868 SQFT.
TOTAL COVERED AREA: 10998 SQFT.
SECOND FLOOR